



Verortung | Schnitt D-D'

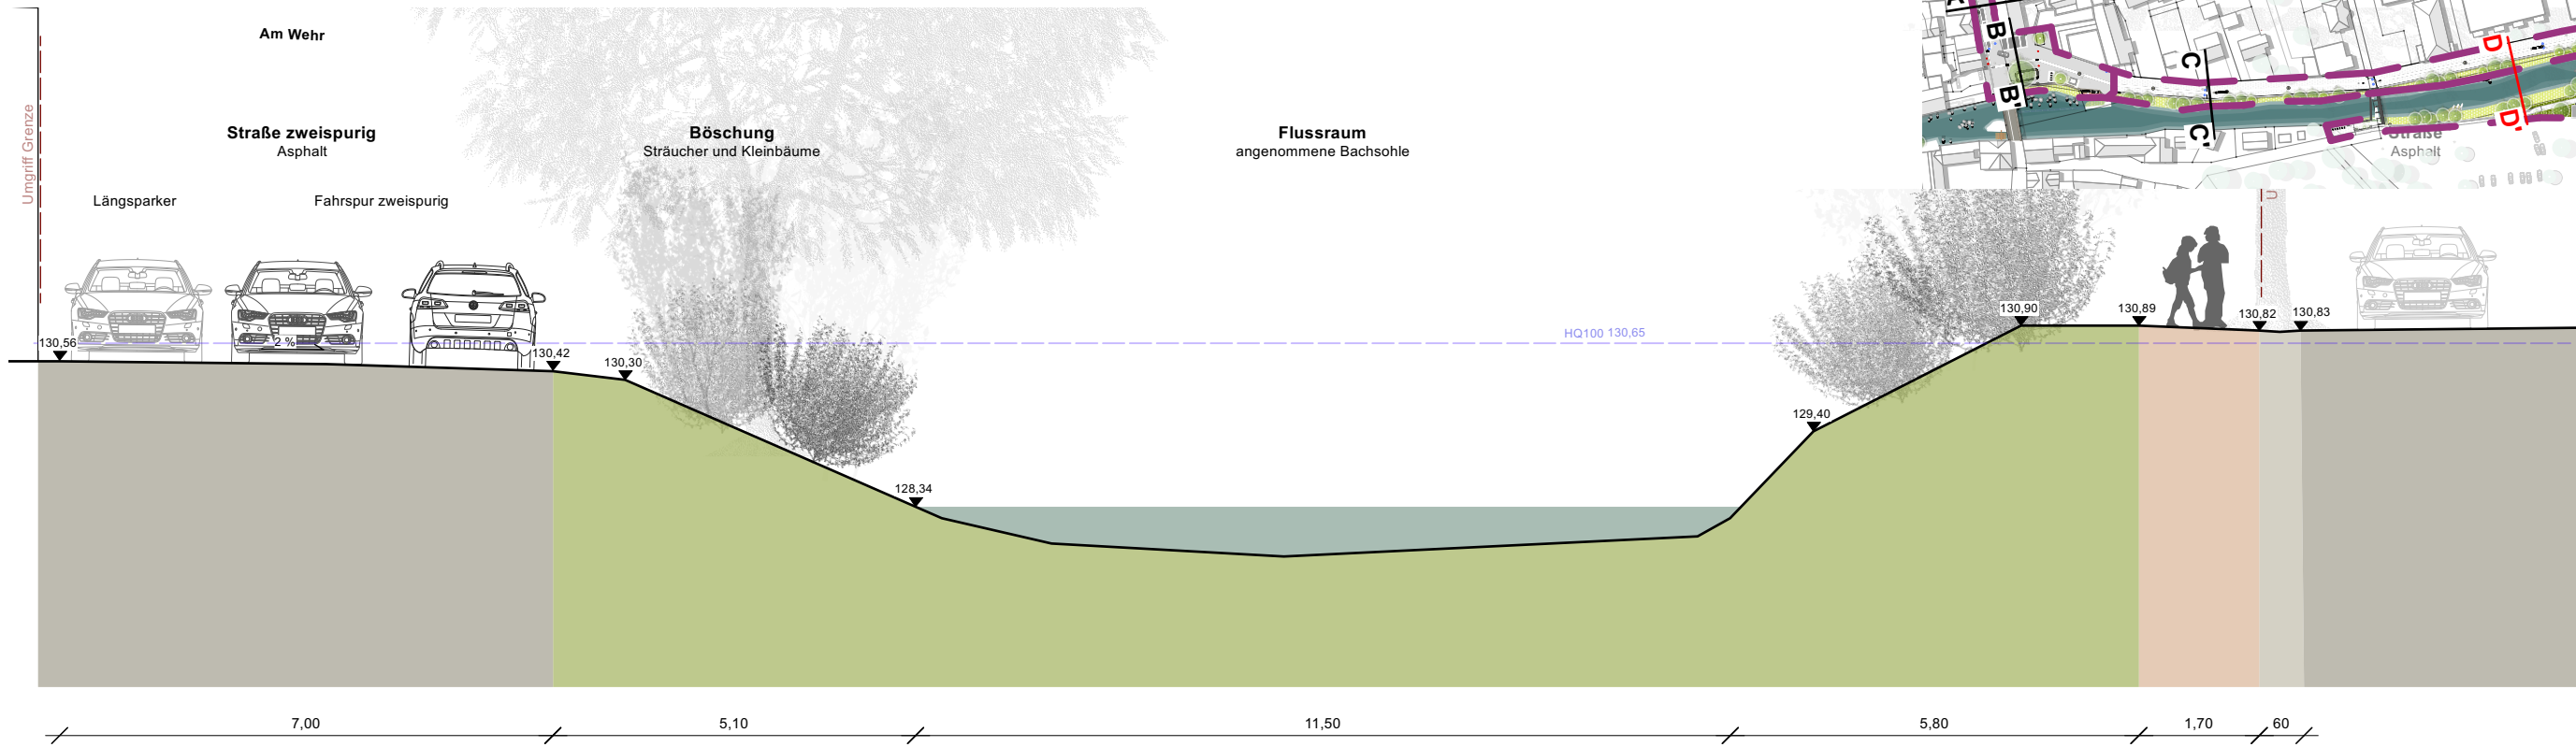

Promenade Nord | Schnitt D-D' Bestand

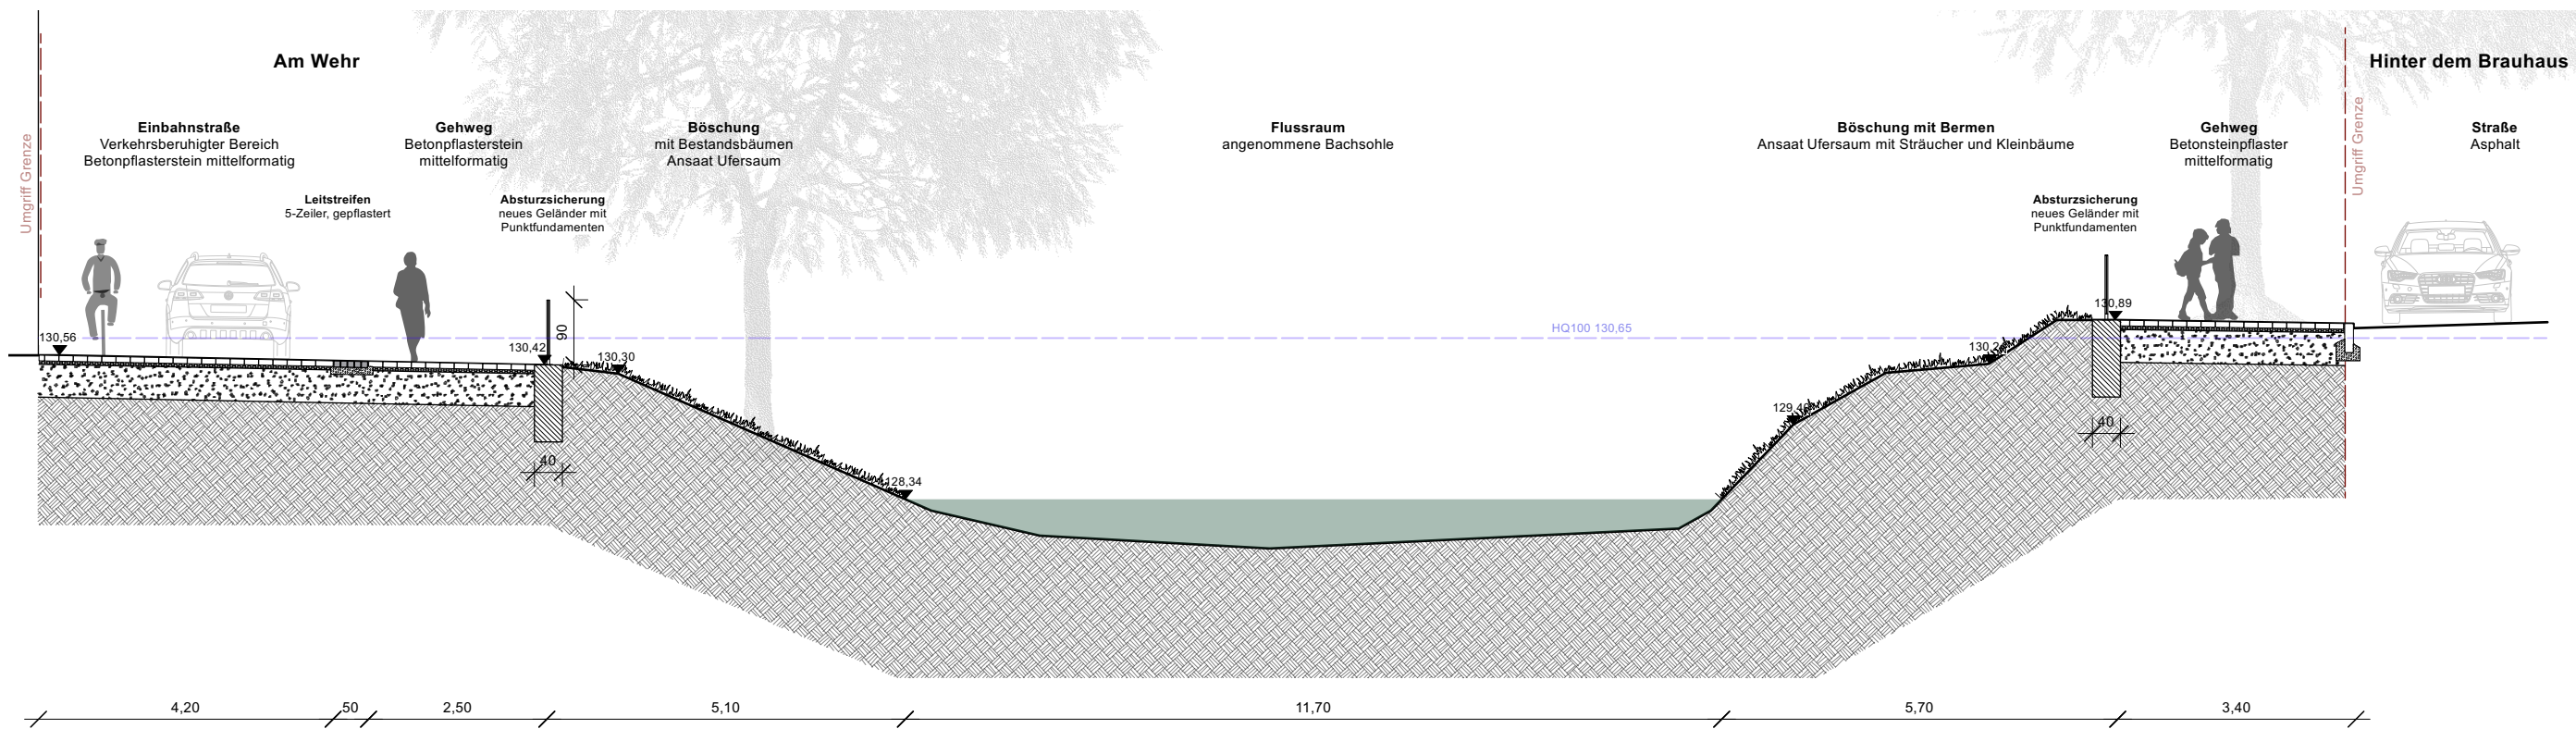

Promenade Nord | Schnitt D-D' Planung